


Location Plan (n.t.s)

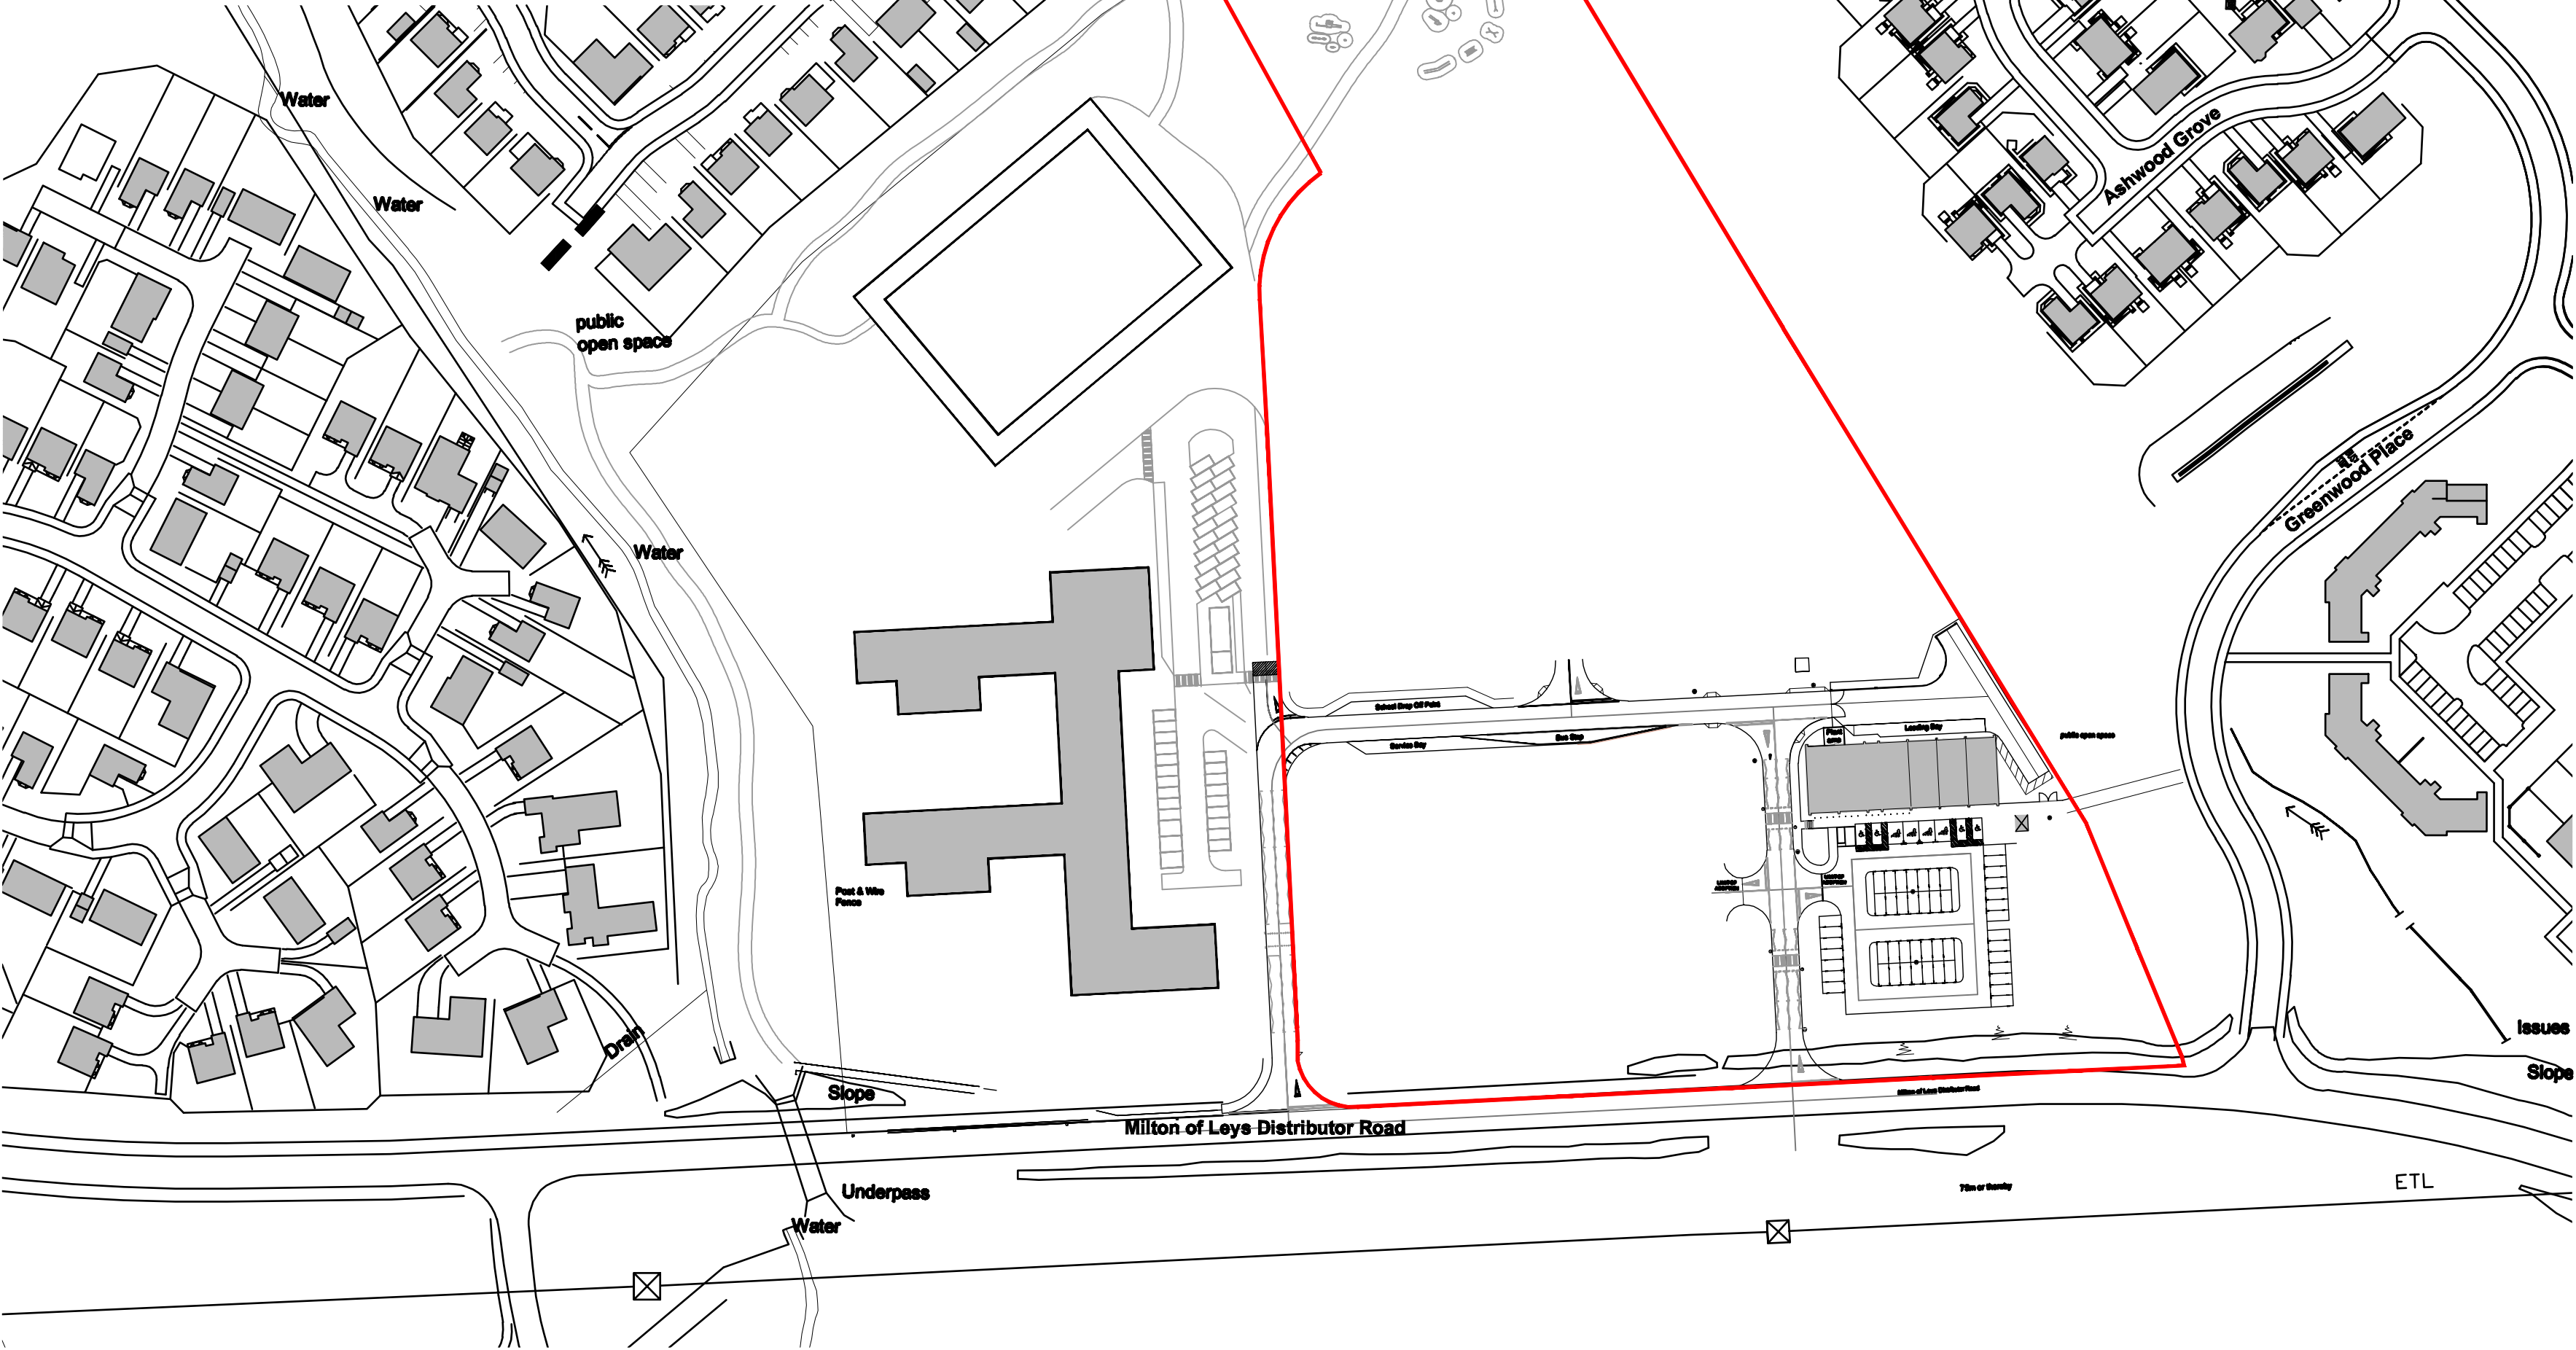


Site Plan (Scale 1:1250)

Proposed development of neighbourhood centre  
Comprising of retail / commercial / community / care home / recreational space / residential uses

Land at East of Milton of Leys Primary School, Milton of Leys, Inverness

0 10 100  
Millimetres

DO NOT SCALE, IF IN DOUBT PLEASE ASK  
All setting out must be checked on site prior to  
commencement. Any discrepancy must be reported to  
G. H. JOHNSTON Building Consultants Ltd

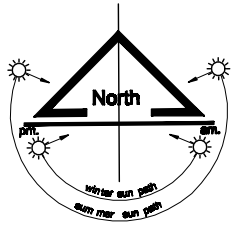

Site area : 37577 sqm  
9.285 acres

REVISIONS

rev.	description	date

Client  
Tulloch Homes Ltd

Project  
Development of Neighbourhood  
Centre at Land East of Milton of  
Leys Primary School, Inverness

Drawing  
Location & Site Plan

Scale 1:1250@a2	Date 06.15	Drawn by ca
Project no 2189	Dwg no SK 001	Rev

**G.H.JOHNSTON**  
BUILDING CONSULTANTS LTD  
WILLOW HOUSE  
STONEFIELD BUSINESS PARK  
INVERNESS IV2 7PA  
Email: [technical@ghjohnston.co.uk](mailto:technical@ghjohnston.co.uk)  
TEL (01463) 237229  
FAX (01463) 243258