
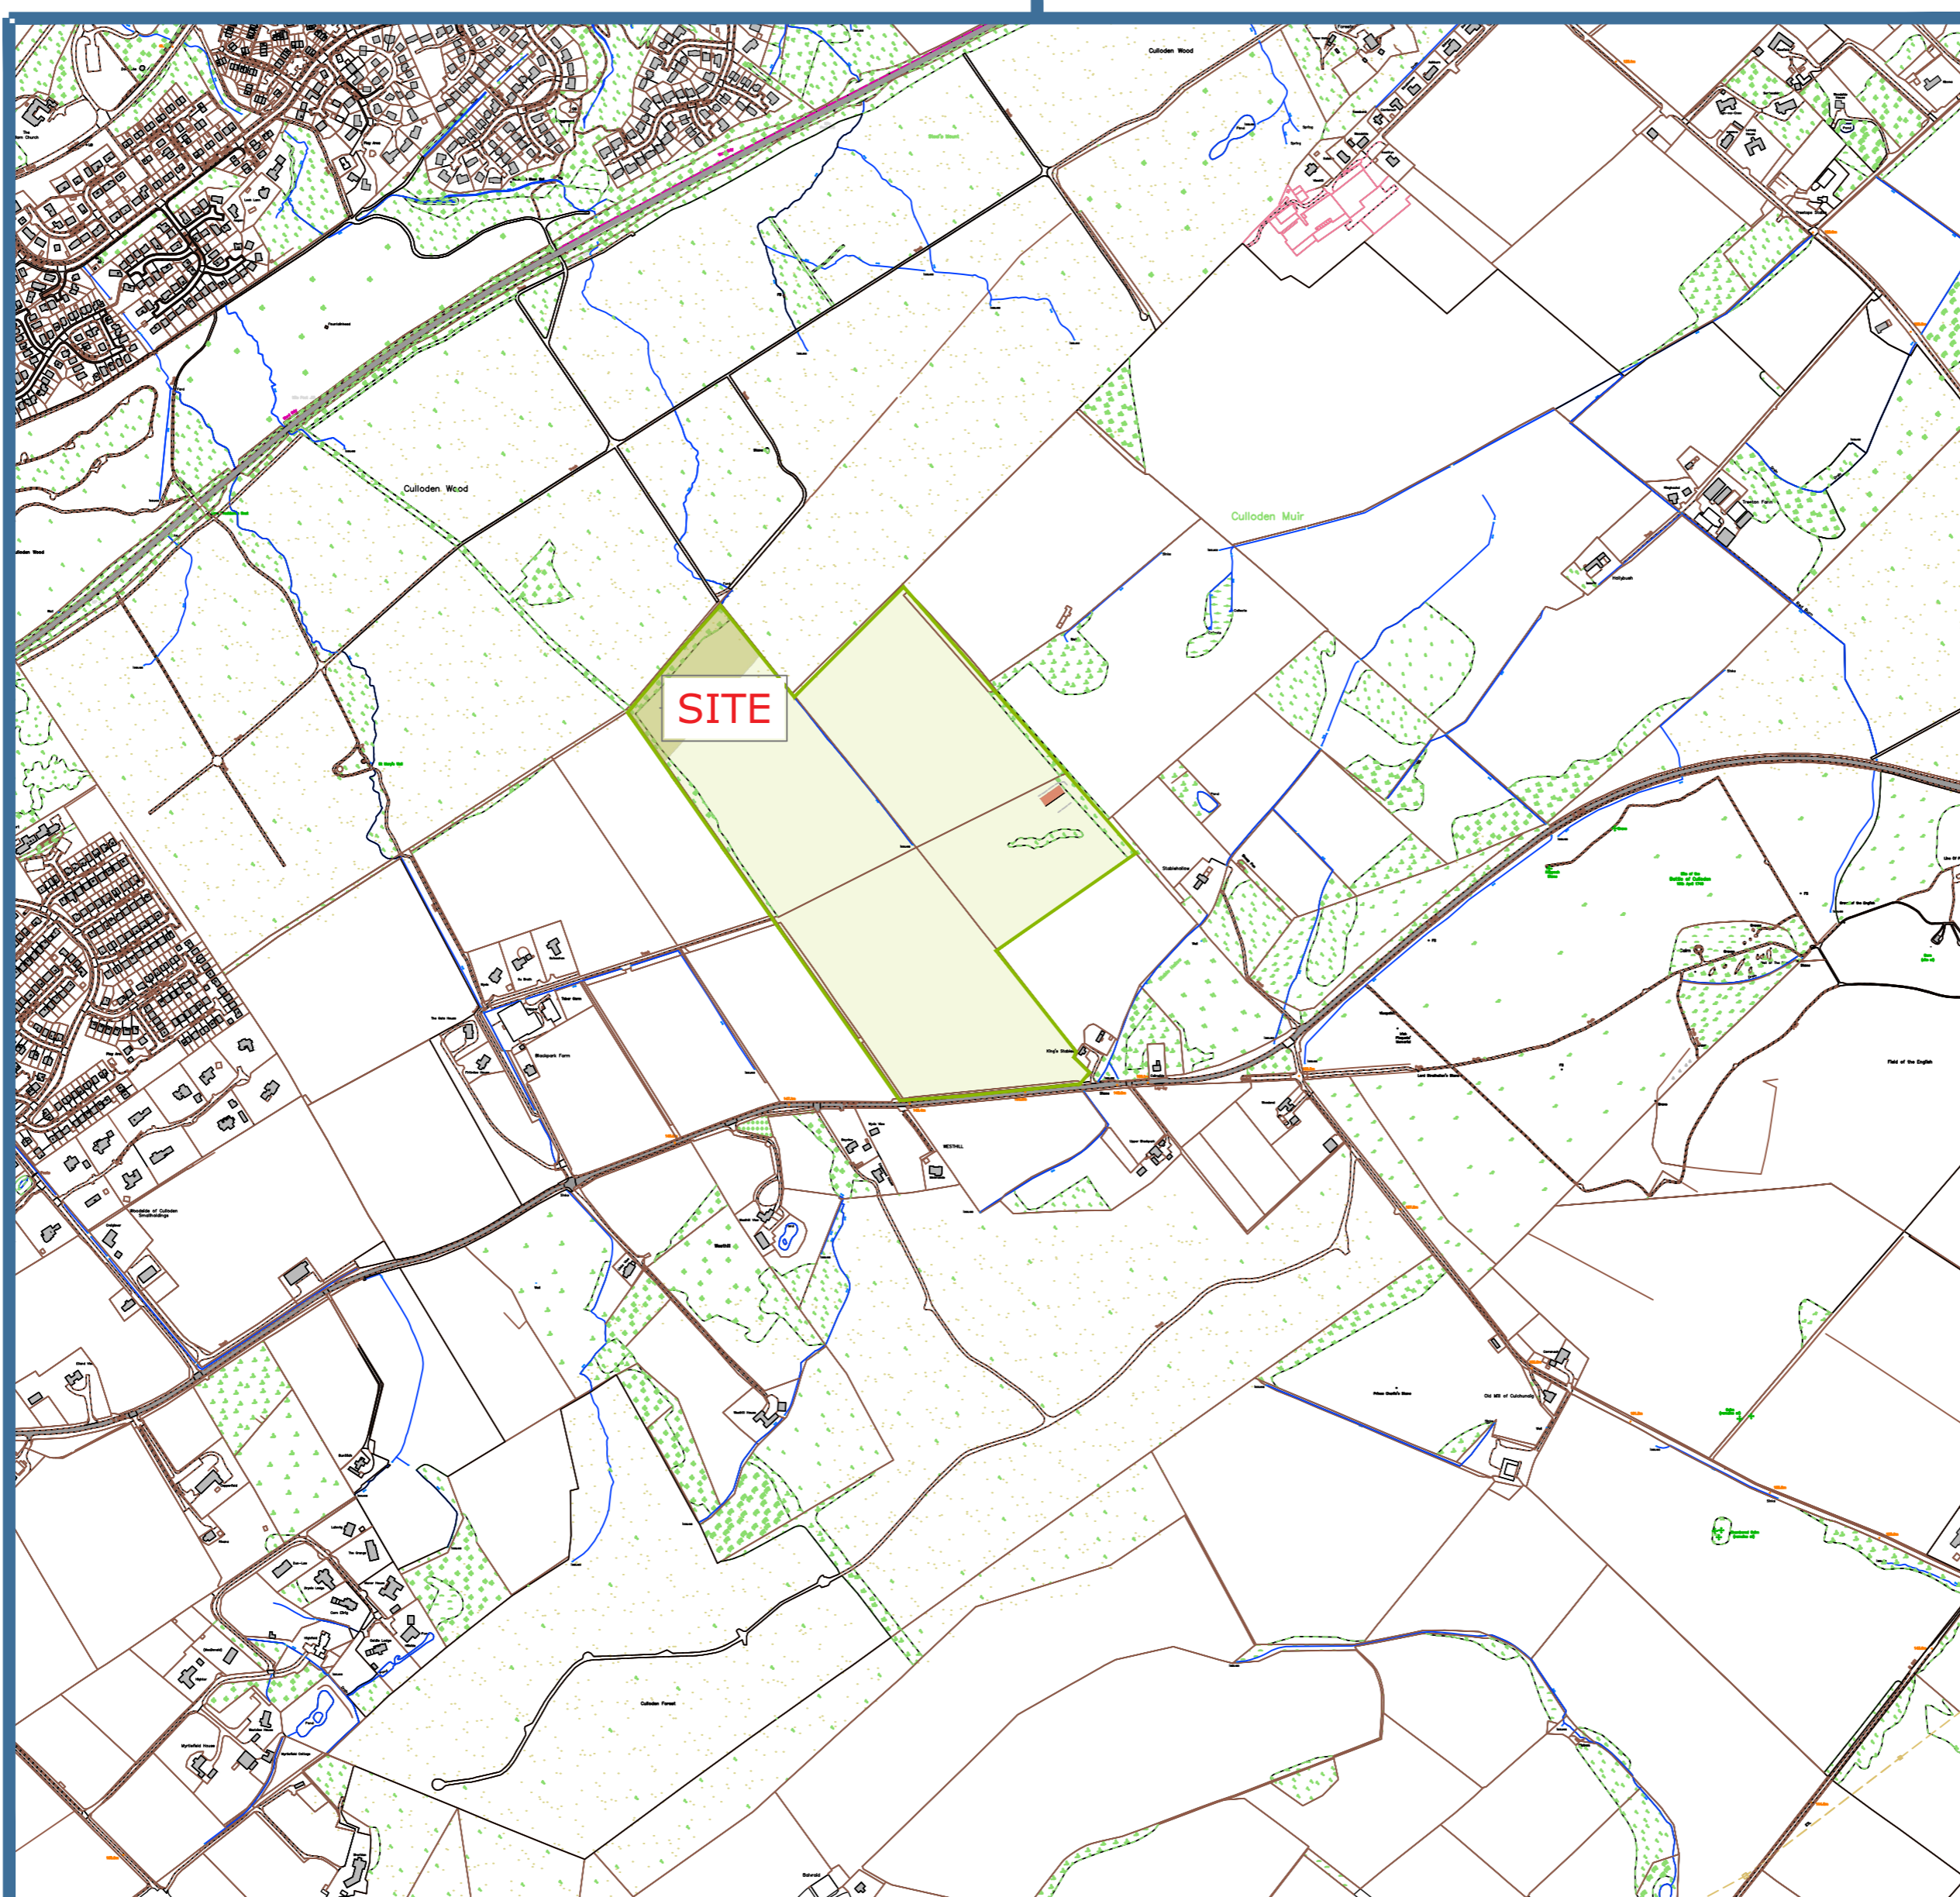
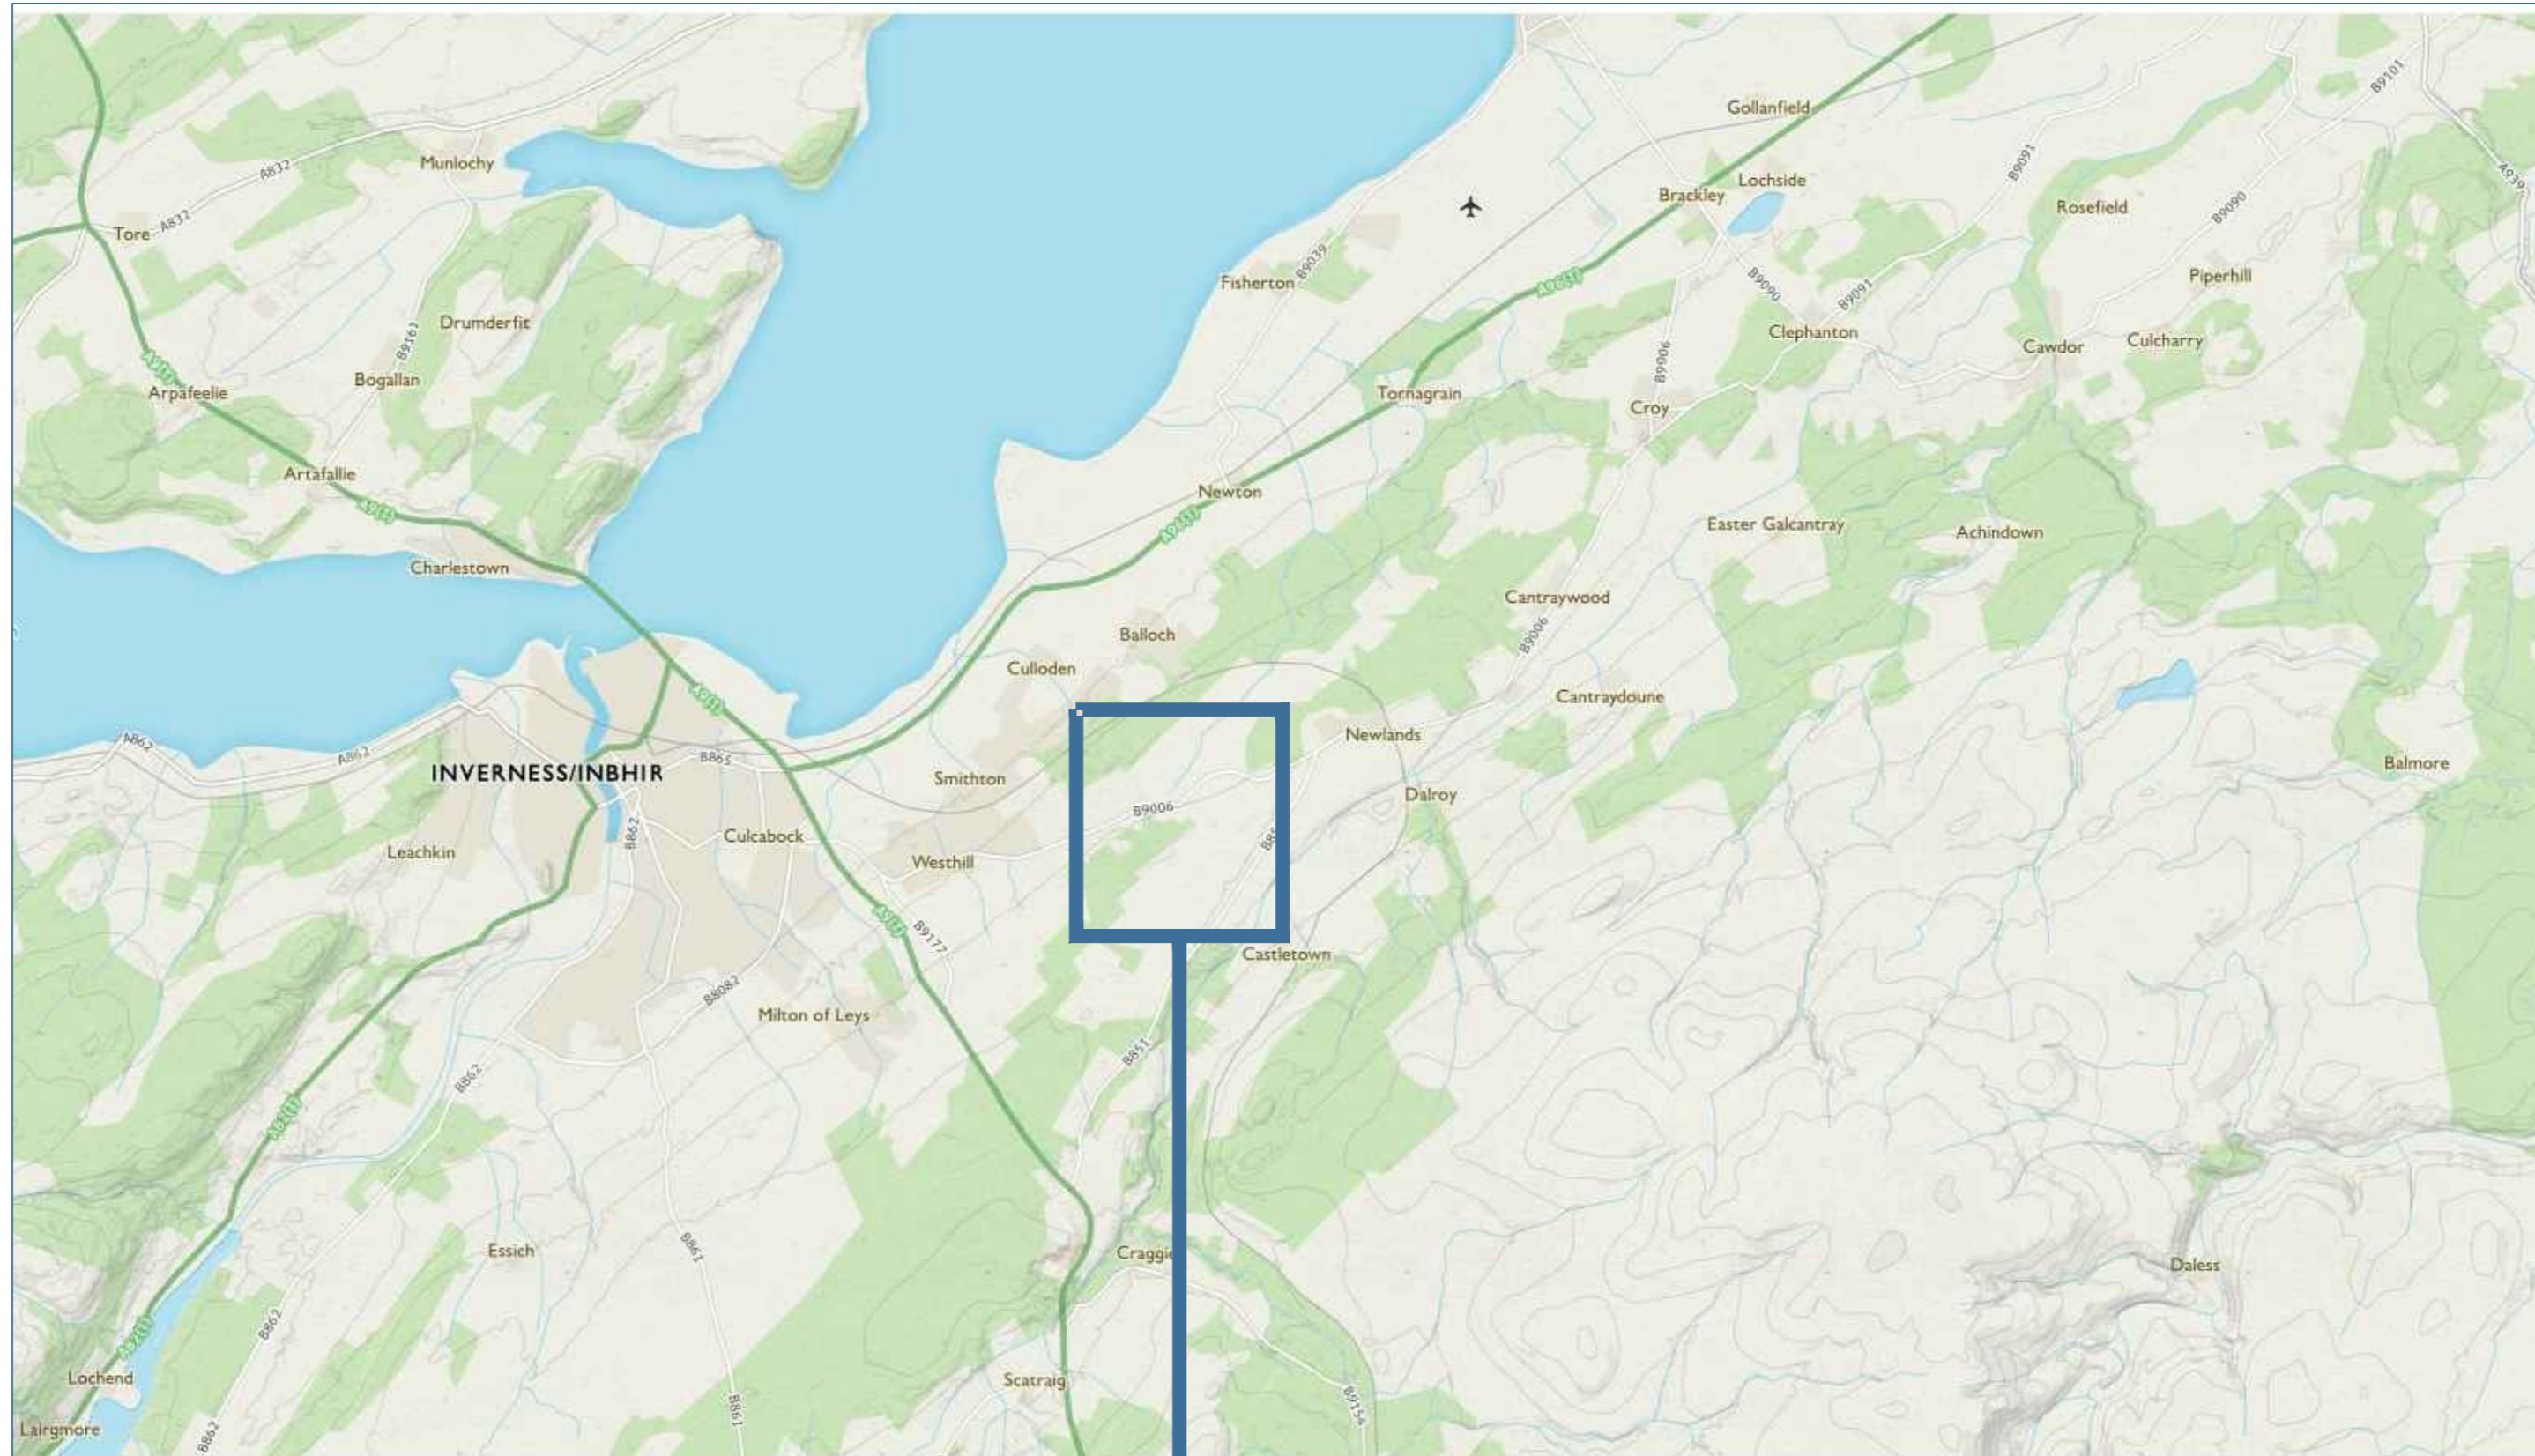


Proposed Operational Needs Farmhouse at Muirfield Farm, Westhill, Inverness

LOCATION PLAN

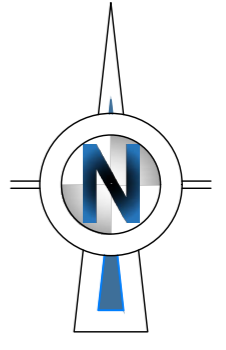

Mr Colin &
Mrs Dana Wares

**G H JOHNSTON BUILDING
CONSULTANTS LTD**
planning & architecture
WILLOW HOUSE
STONEFIELD BUSINESS PARK
INVERNESS
IV2 7PA

Tel : (01463) 237229
Email : admin@ghjohnston.co.uk

